


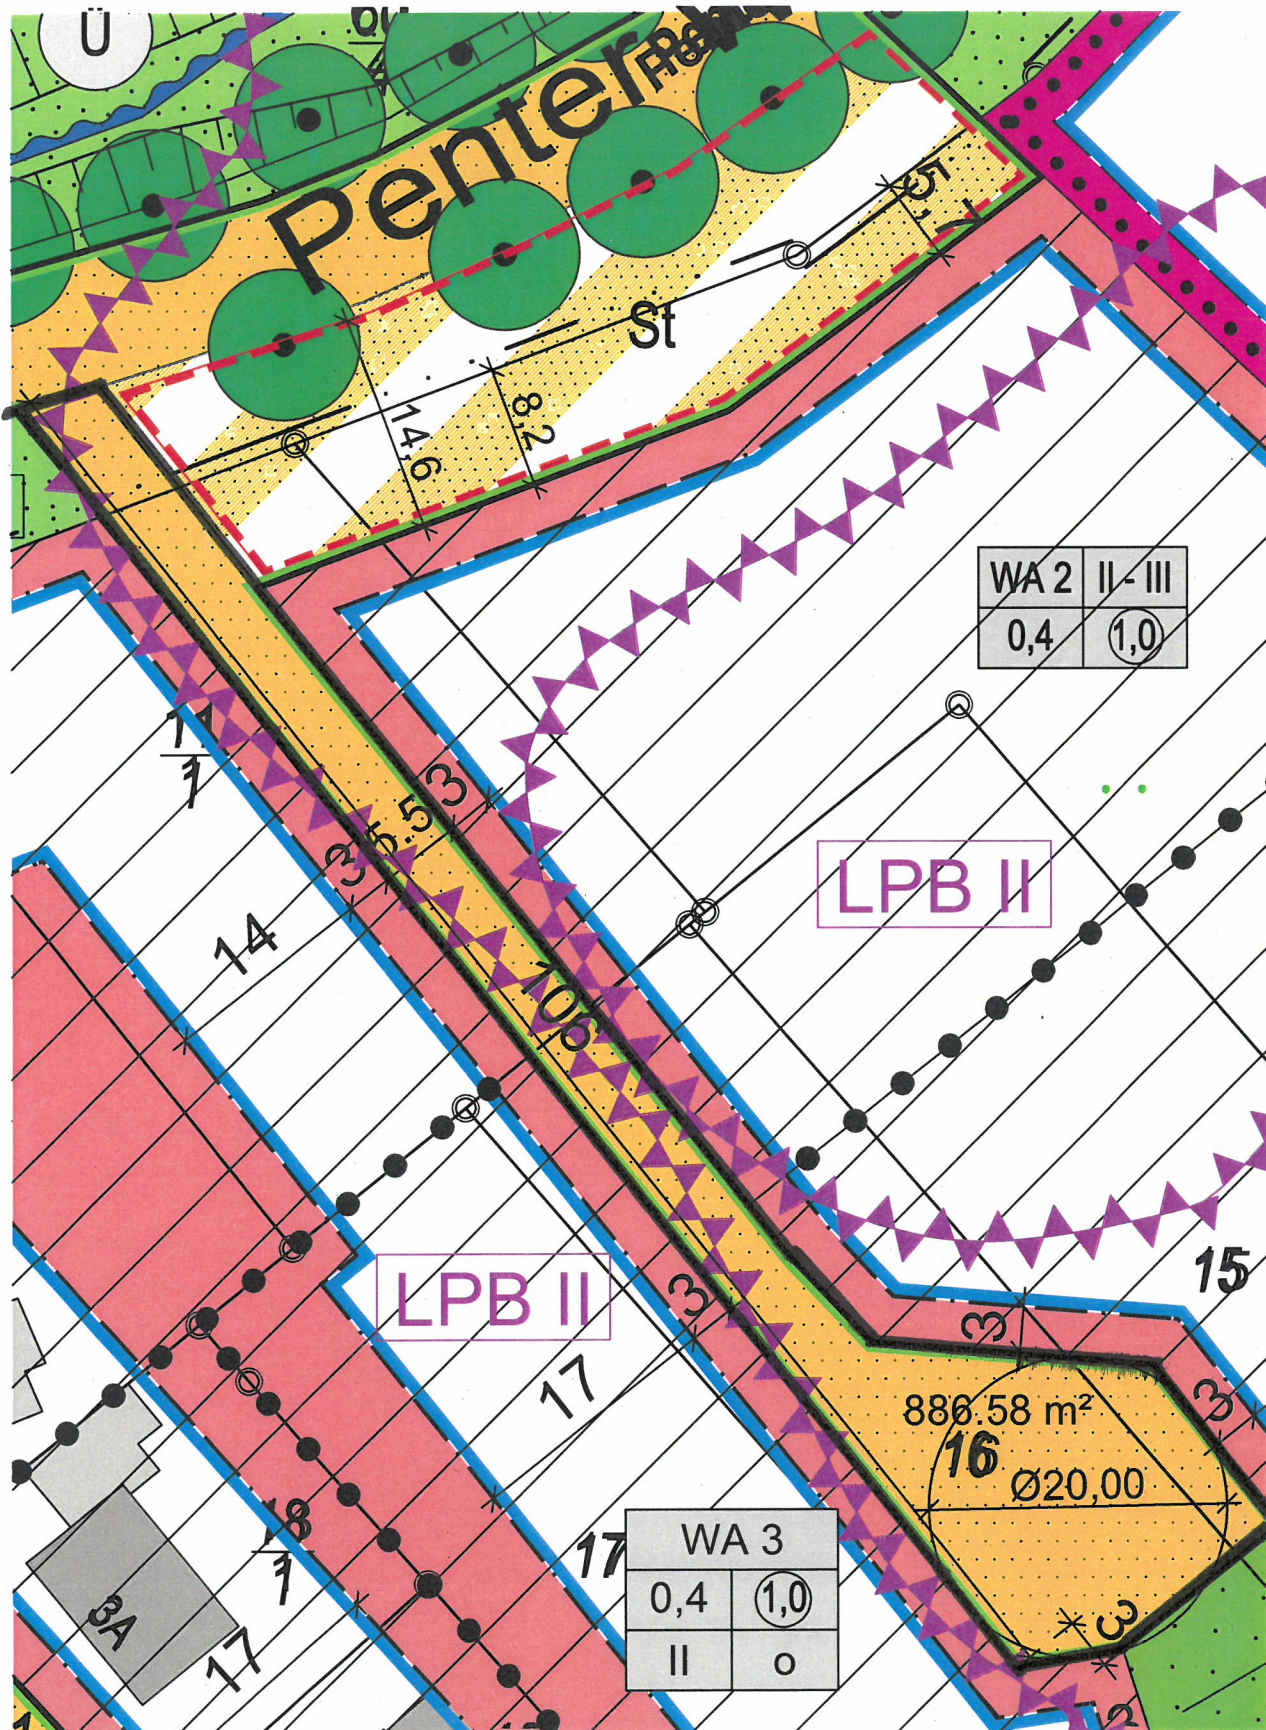

WA 2	II - III
0,4	(1,0)

LPB II

LPB II

WA 3	
0,4	(1,0)
II	o

886.58 m²
16
Ø20,00